


SC5593-5 686

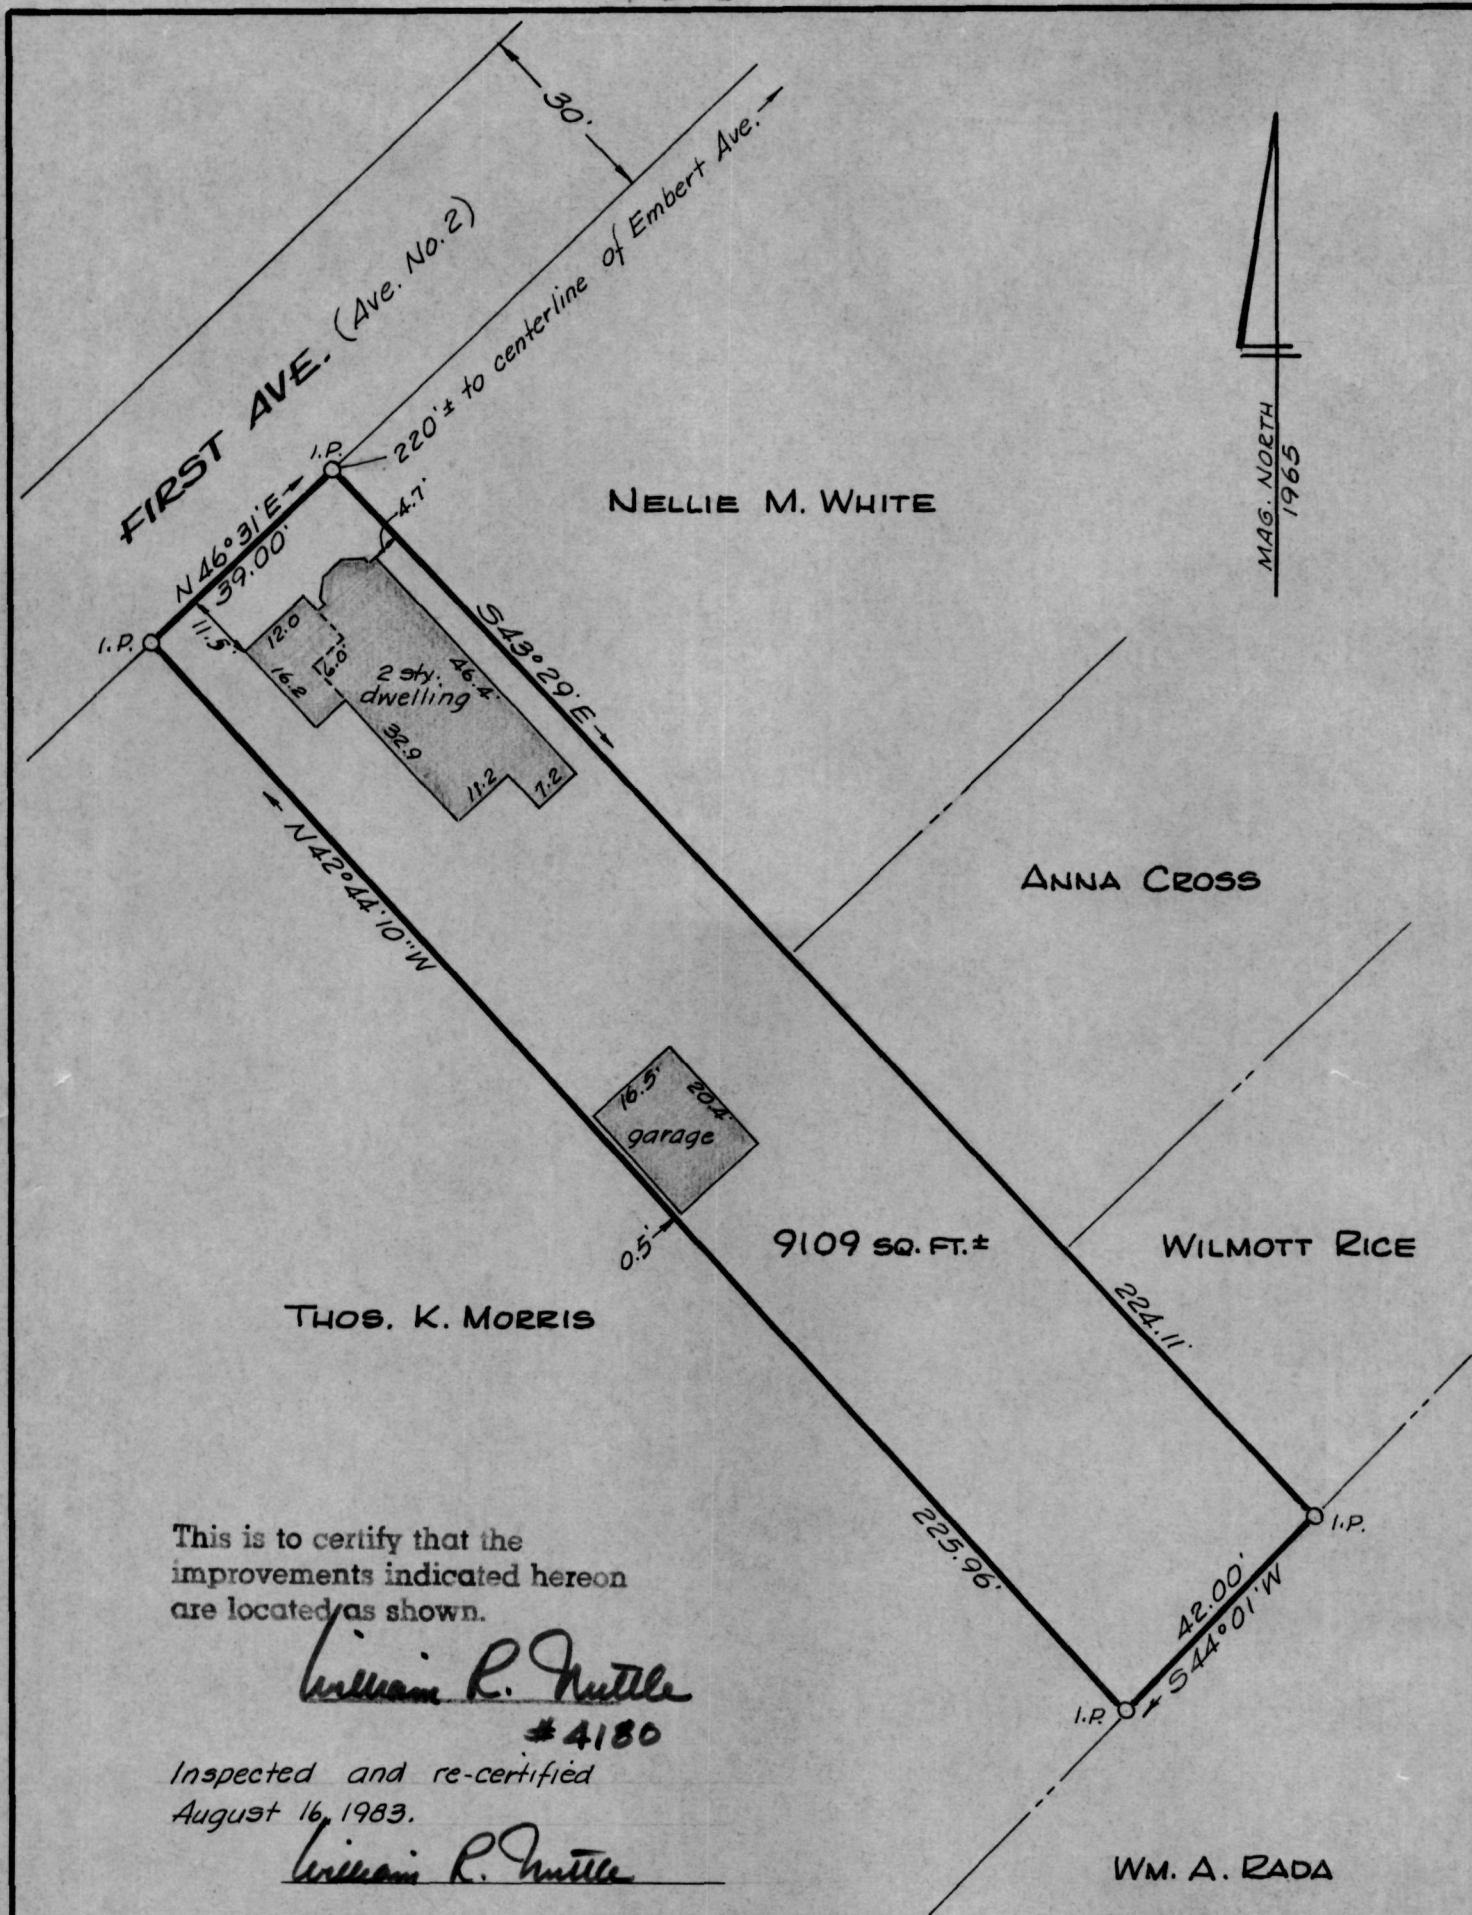

This is to certify that the improvements indicated hereon are located as shown.

William R. Nuttle  
#4180

Inspected and re-certified  
August 16, 1983.

William R. Nuttle

PLAT OF A SURVEY OF THE  
FRANK E. LANE LANDS  
QUEENSTOWN, QUEEN ANNES CO., MD.

Scale 1"=30' Oct. 1976.

William R. Nuttle, Reg. Surveyor  
Chestertown, Md.



Inspected and re-certified.  
July 29, 1986.

William R. Nuttle

I.P. = iron pipe

DESCRIPTION OF THE FRANK E. LANE LANDS, QUEENSTOWN,  
FIFTH DISTRICT, QUEEN ANNES COUNTY, MD.


Beginning for the same at an iron pipe on the southeast side of First Avenue or Avenue Number 2 (30' wide), said point being the northernmost corner of the herein described lands and the easternmost corner of the lands of Nellie M. White; and running, thence, by and with said White lands and with the lands of Anna Cross and Wilmott Rice S 43 29 E - 224.11' to an iron pipe and the lands of William A. Rada; thence, by and with said Rada lands S 44 01 W - 42.00' to an iron pipe and the lands of Thomas K. Morris; thence, by and with said Morris lands N 42 44 10 W - 225.96' to an iron pipe on the southeast side of First Avenue; thence, by and with the southeast side of said road N 46 31 E - 39.00' to the place of beginning. Containing in all 9109 square feet of land, more or less.

October 8, 1976.

William R. Nuttle.



MAP 51-1

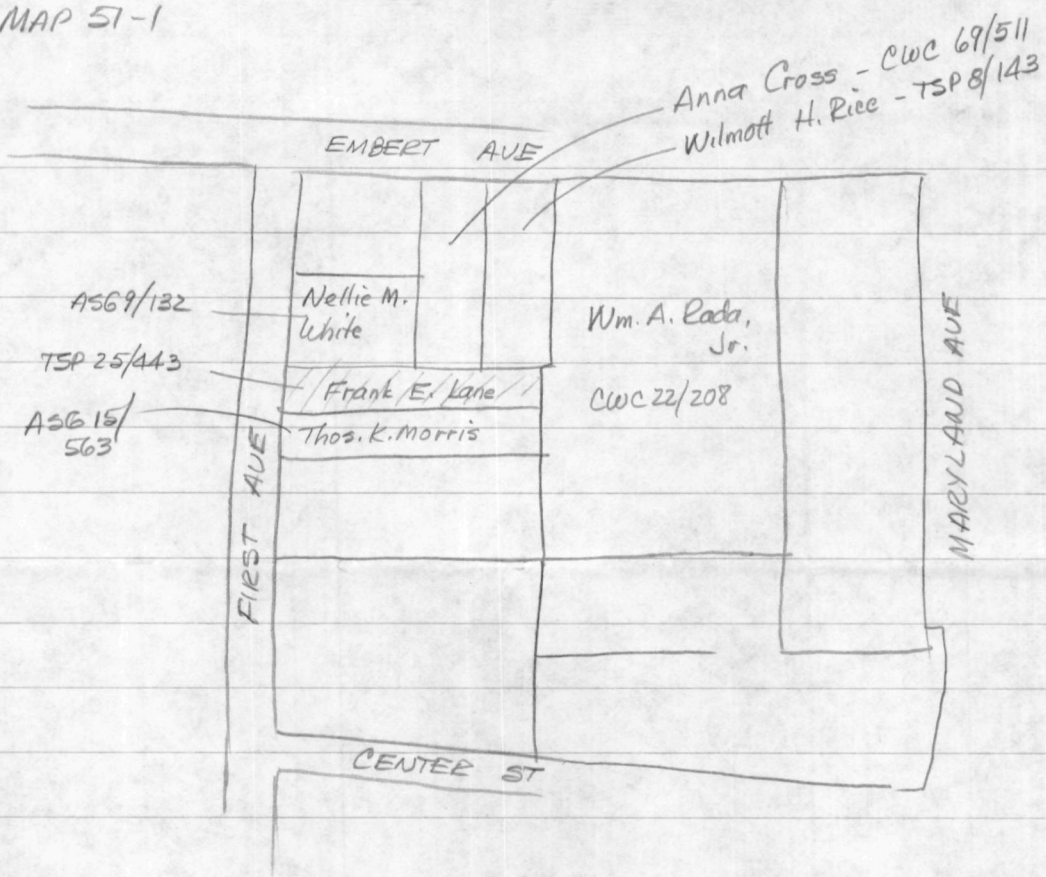

Morris - ASG 15/563 - no description - "lot bounded by"

White - ASG 9/132 - 110' on Ave No 2, depth of 104'

Cross - CWC 69/511 - no descrypt to 1908

Rice - TSP 8/143 - 56 x 200

Rada - Begin cor. of Kirby property  
w/rd. towards wharf 50'± to Story  
at 45 200'± to Wilson

" " 50'±

1 1/2 acres?

st line to begin

Lane Begin Ave #2 opp. end fence post  
w/rd. S41°30'W - 39 to Morris & iron pin  
w/rd. SE dir. to Bailey  
N39°E - 42'  
N48°30'W - to begin